


FRAME - 50x50 main frame with fully welded corners.  
INFILL - 25x25 SHS at 125mm centres.  
MATERIALS - Aluminium.  
FINISH - Prime and powder coat black.

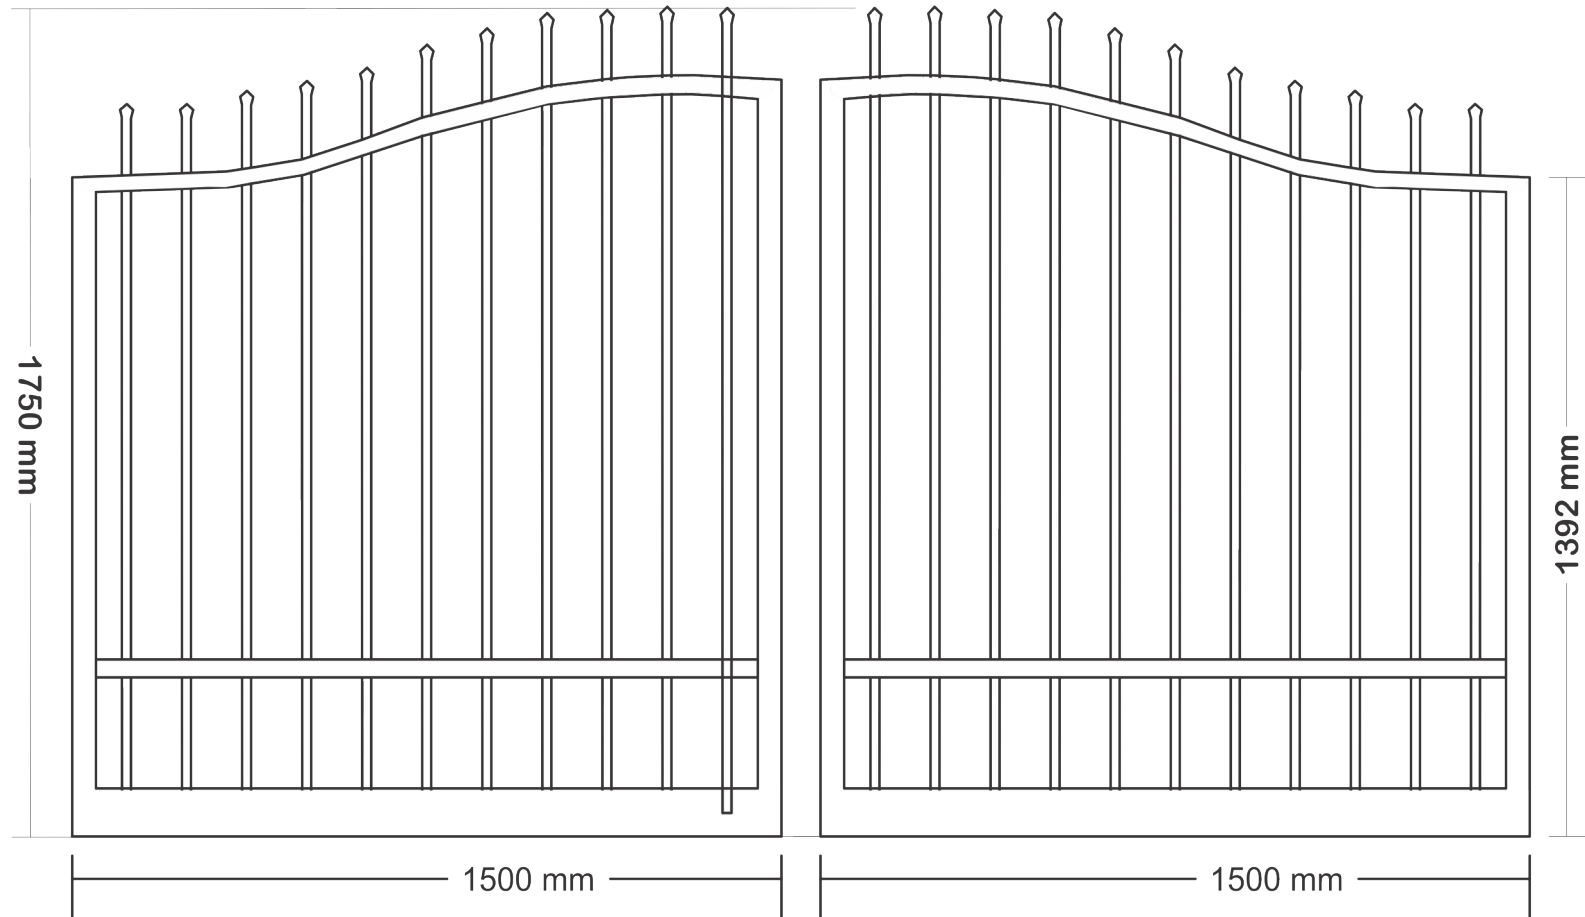

Gate Number - RMDG1500S  
Contact - [gates@automaticsolutions.com.au](mailto:gates@automaticsolutions.com.au)

